



FIRST FLOOR PLAN
SCALE : 1:50

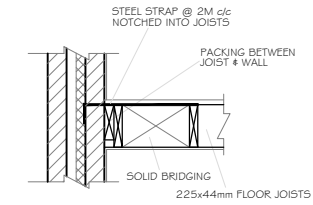

Detail " A " Scale 1:20

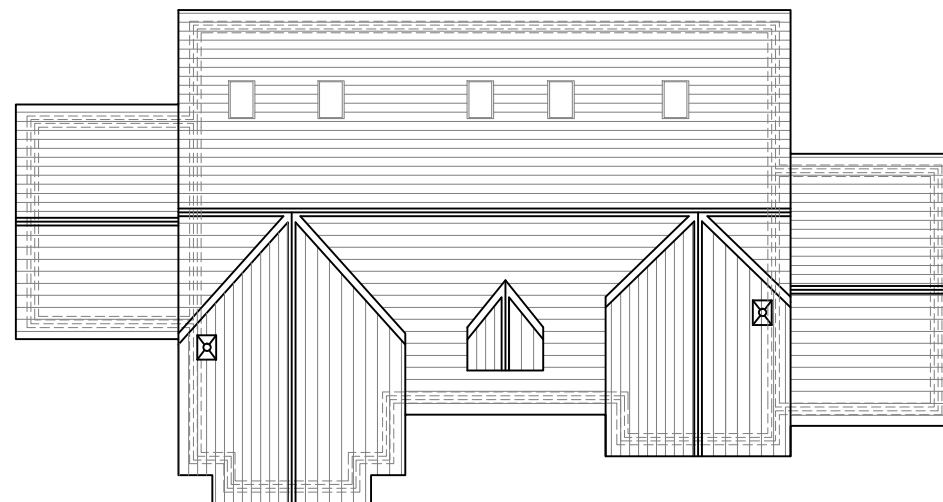

ROOF PLAN
SCALE : 1:100

1	J.P.		27.07.07	GENERAL REVISION & RE-ISSUED FOR CONSTRUCTION
0	J.P.		03.07.07	ISSUED FOR CONSTRUCTION
REV.	DRAWN	CHKD	APPRVD	DATE
				DETAILS

Denis O'Sullivan & Associates
Consulting Engineers

Tel: (021)4671761 Fax: (021)4674157
e-mail: info@doscork.com

Joyce House, Barrack Square
Ballincollig, Co. Cork

PROPOSED DWELLING AT BELGOOLY,
CO. CORK, FOR MR. DON DESMOND

2197-03

DRG. TITLE
FIRST FLOOR & ROOF PLAN

SCALE: 1:50@A1, 1:100@A3
DATE: JULY 2007